[illegible]

U.S. ARMY ENGINEER DISTRICT CORPS OF ENGINEERS BUFFALO, NEW YORK 14207-3199	<table border="1"> <tr> <td>Source 301</td> <td>CODE</td> </tr> <tr> <td>Entered 301</td> <td></td> </tr> <tr> <td>Reviewed 301</td> <td></td> </tr> <tr> <td>Checked 301</td> <td></td> </tr> <tr> <td>Discrep. Survey 301</td> <td></td> </tr> <tr> <td>Approved</td> <td></td> </tr> </table>	Source 301	CODE	Entered 301		Reviewed 301		Checked 301		Discrep. Survey 301		Approved		DATE
Source 301	CODE													
Entered 301														
Reviewed 301														
Checked 301														
Discrep. Survey 301														
Approved														
		CHIEF, WITHDRAWAL AND MATERIALS SECTION												

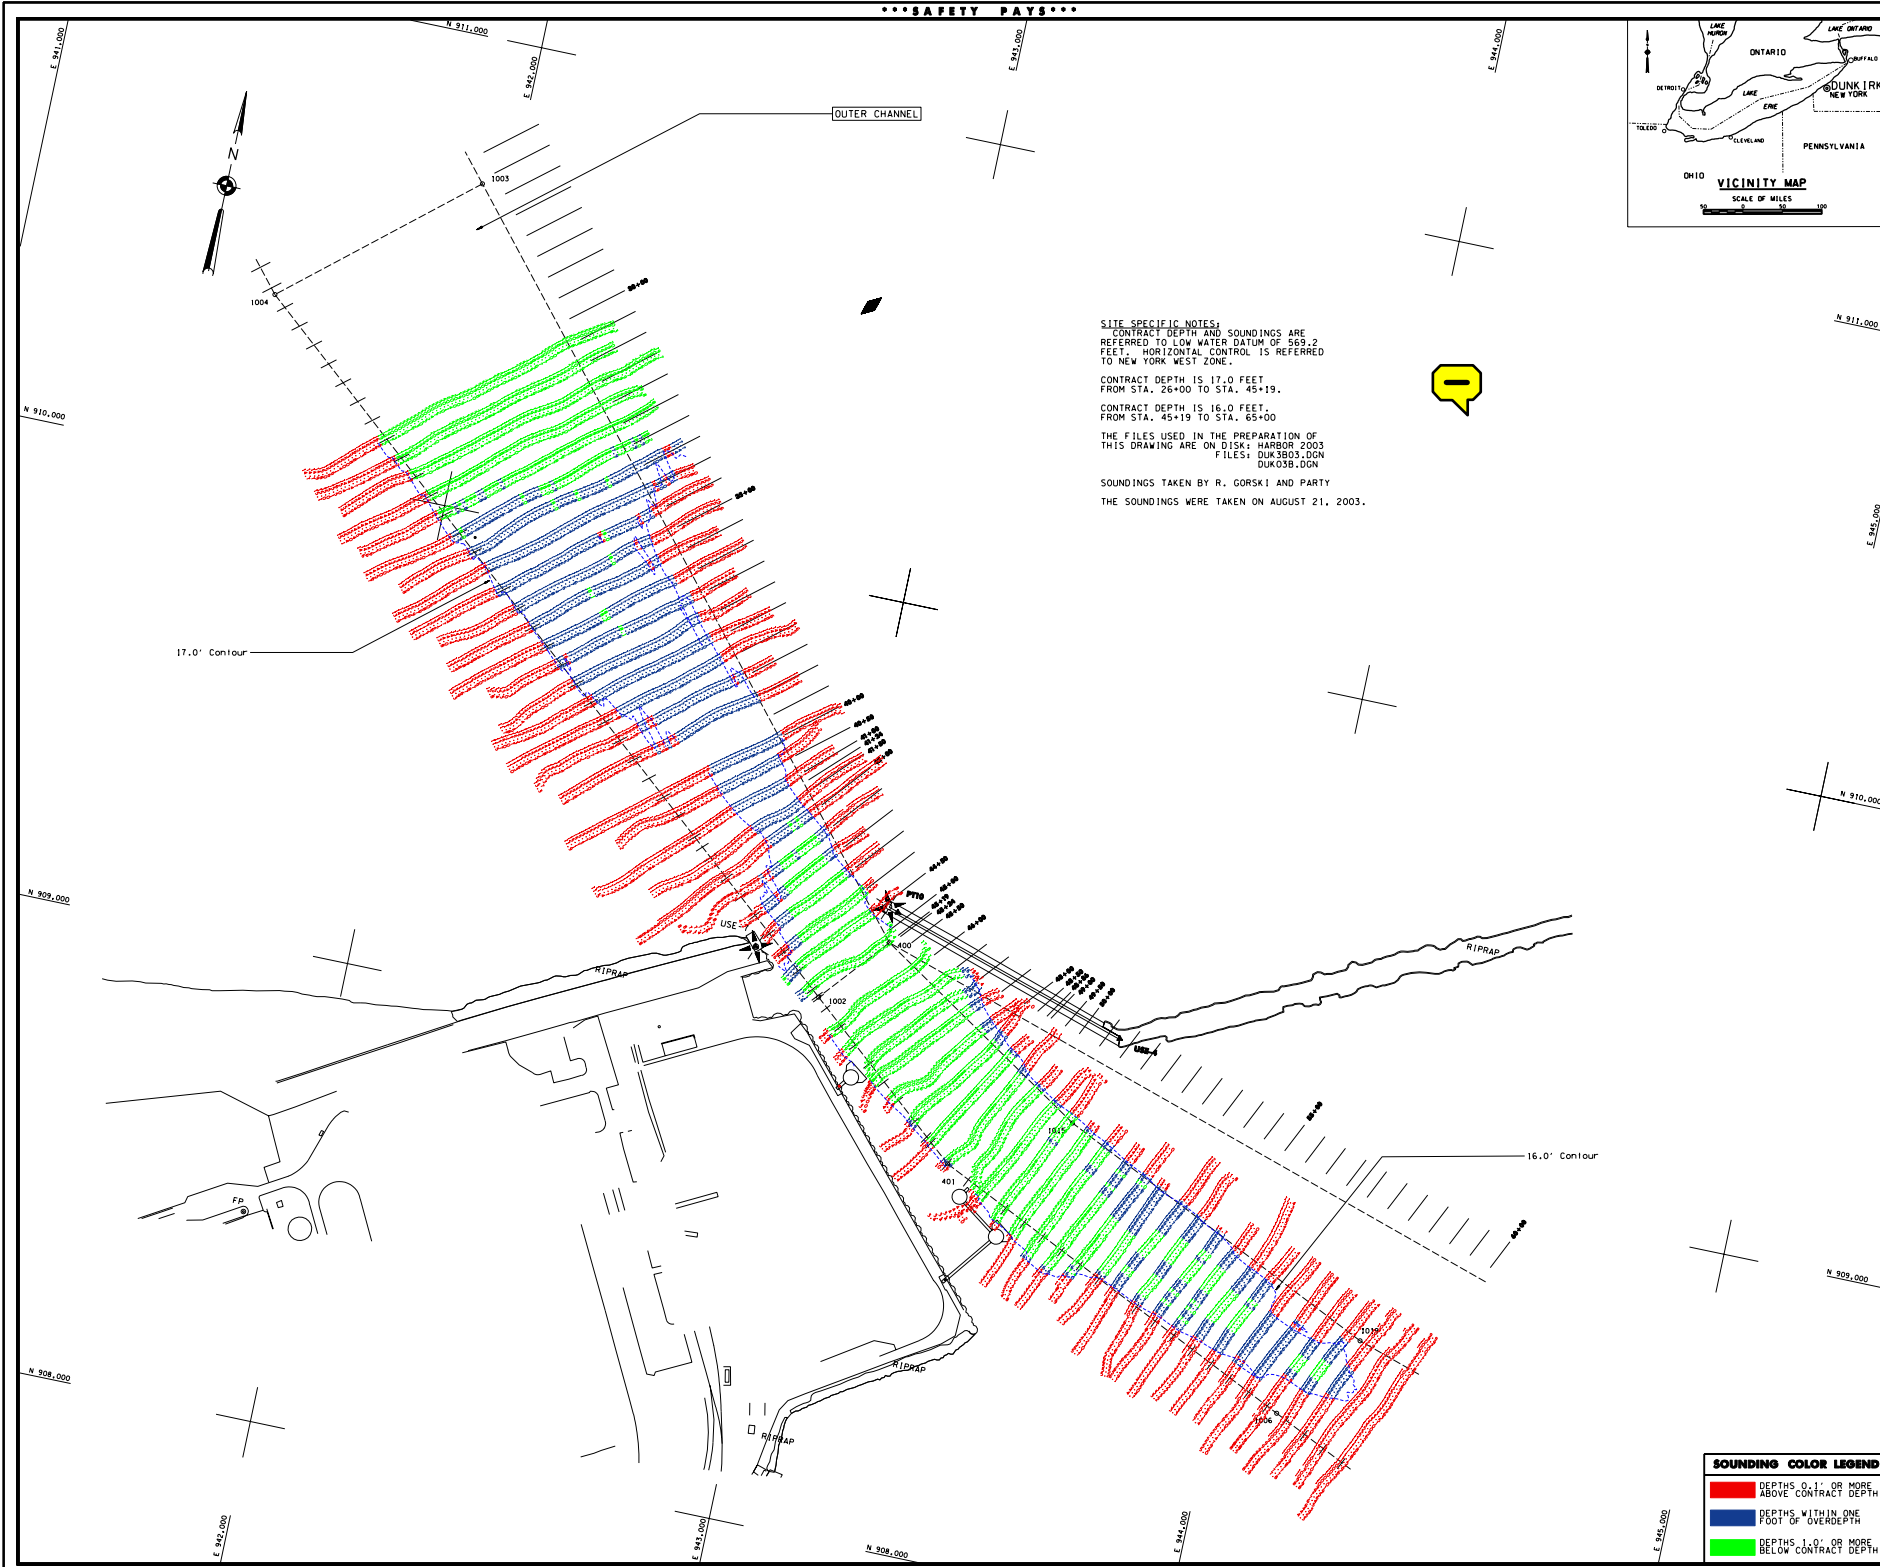
DUNK IRK HARBOR, N.Y.

BEFORE CONTRACT DREDGING SOUNDINGS 2003




SCALE: 1" = 100'

SCALE OF FEET
20 0 50 100

Sheet
reference
number:
035-DUK-13
Sheet **1** of **1**



SOUNDING COLOR LEGEND

	DEPTHS 0.1' OR MORE ABOVE CONTRACT DEPTH
	DEPTHS WITHIN ONE FOOT OF OVERDEPTH
	DEPTHS 1.0' OR MORE BELOW CONTRACT DEPTH